
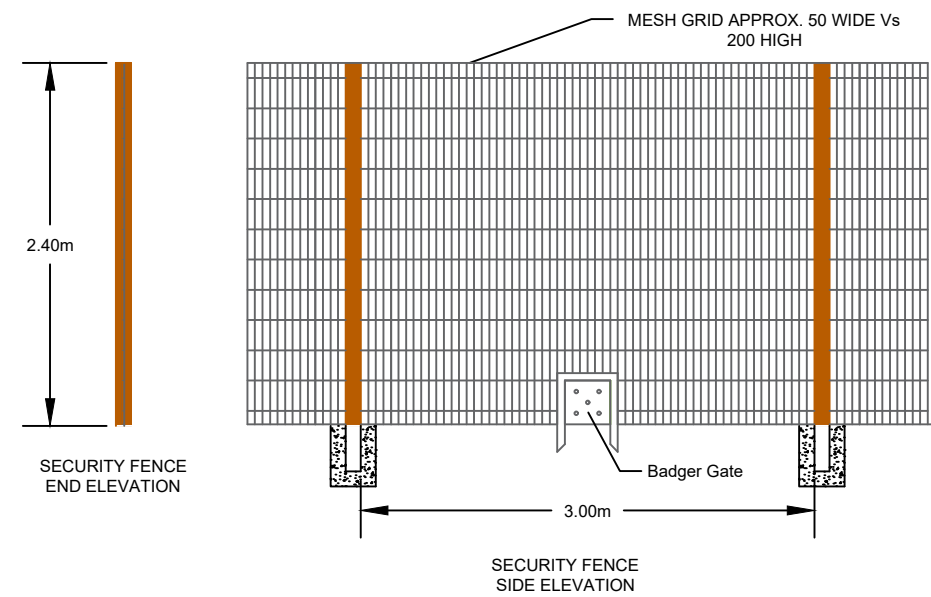


Note:

Fencing to be painted Moss Green (RAL 6005)

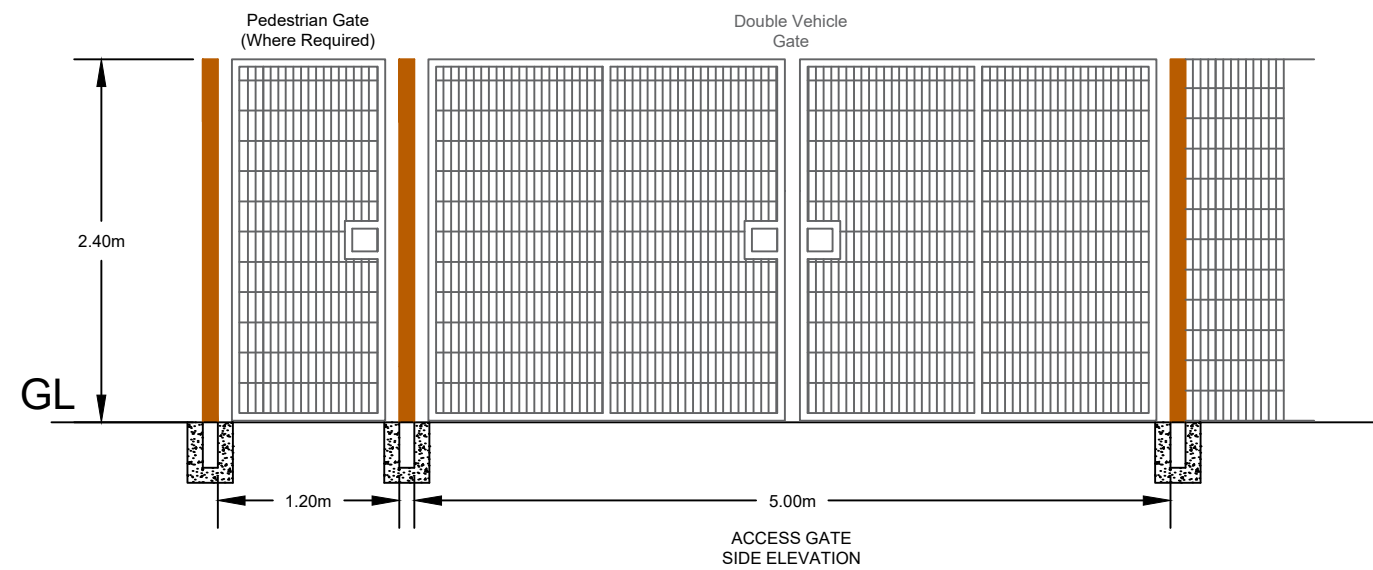

Ver.	Date	Comments

A 21/04/2021




Warrington Office: T:01925 661716 E: info@neo-environmental.co.uk
Glasgow Office: T: 0141 773 6262 E: info@neo-environmental.co.uk
Naas Office: T:00353 (0)45 844250 E: info@neo-environmental.ie
Ballymena Office: T:0282 565 0413 E: info@neo-environmental.co.uk

Project:	Penpergwm Solar Farm
Client:	Renewable Connections
Drawing:	Security Fence Detail
Project No.:	NEO00668
Drawing No.:	NEO00668_053I_A DRAFT
Drawn:	JM
Checked:	MM
Approved:	PN
Scale:	1:50 @ A3
Date:	21 April 2021
Revision:	A

Note:

Fencing to be painted Moss Green (RAL 6005)

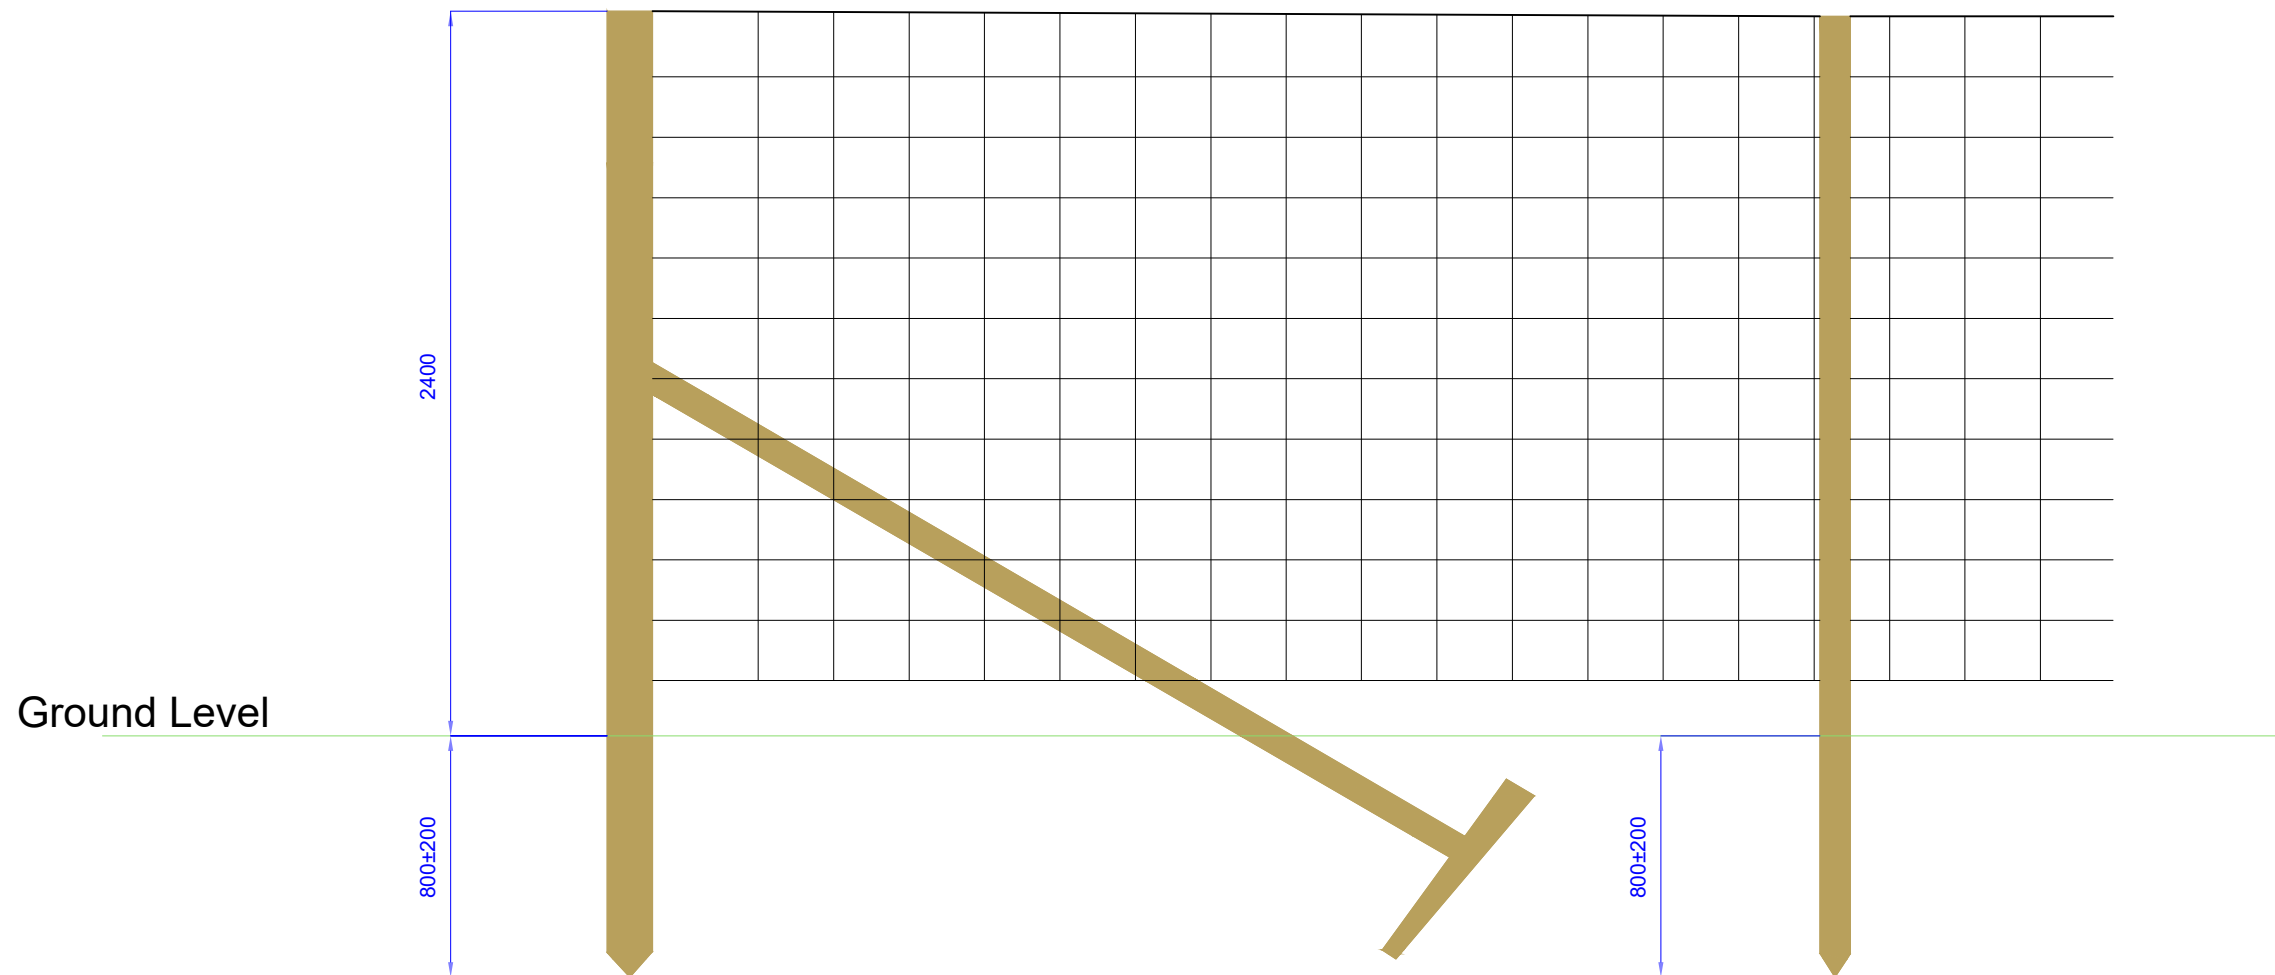

Drawn By: Jamie McGhee
Address: Wright Business Centre
1 Lonmay Road
Glasgow
G33 4EL

Ver.	Date	Comments
A	29/04/2021	



Warrington Office: T:01925 661716 E: info@neo-environmental.co.uk
Glasgow Office: T: 0141 773 6262 E: info@neo-environmental.co.uk
Naas Office: T:00353 (0)45 844250 E: info@neo-environmental.ie
Ballymena Office: T:0282 565 0413 E: info@neo-environmental.co.uk

Project:	Penpergwm Solar Farm				
Client:	Renewable Connections				
Drawing:	Deer Fencing Detail				
Project No.:	NEO00668				
Drawing No.:	NEO00668_105I_A DRAFT				
Drawn:	JM	Checked:	MM	Approved:	PN
Scale:	1:25 @ A3	Revision:	A		
Date:	29 April 2021				