












Key

Solar Farm

-  Development Boundary
-  Solar PV Array
-  Access Track
-  Construction Compound
-  Transformer
-  Substation
-  Security Fencing
-  Existing Vegetation

Section

-  Ground
-  Security Fencing
-  Panels

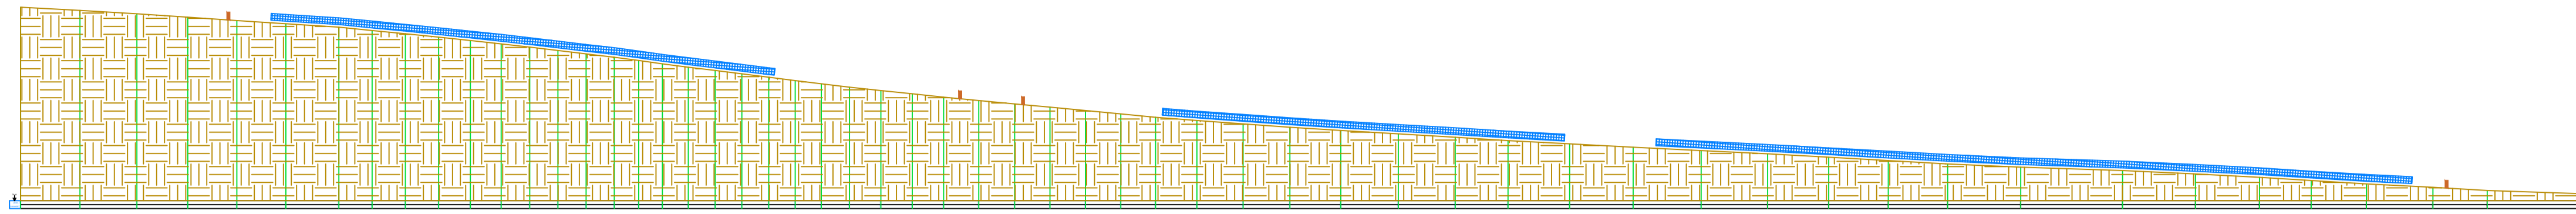


SECTION AA

Horiz. 1:100

Vert. 1:100

SCALE - 1:1,500

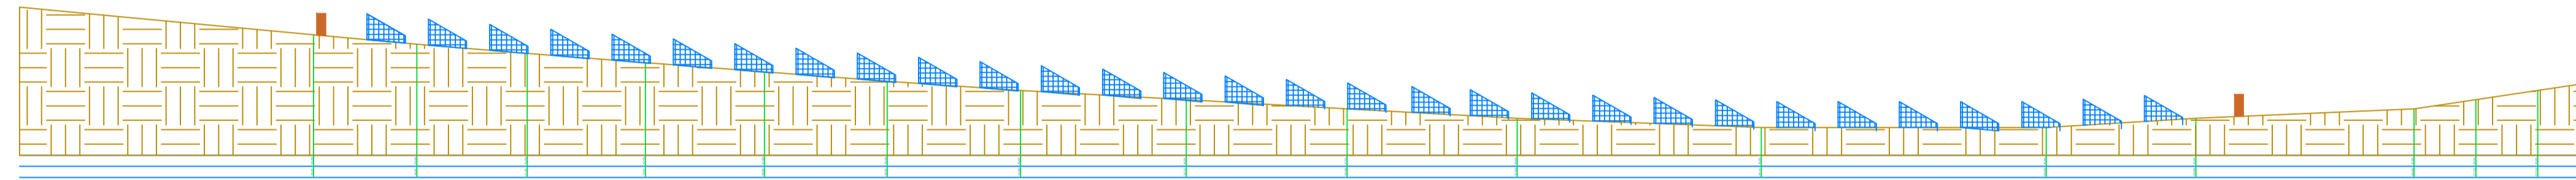


SECTION BB

Horiz. 1:100

Vert. 1:100

SCALE - 1:500

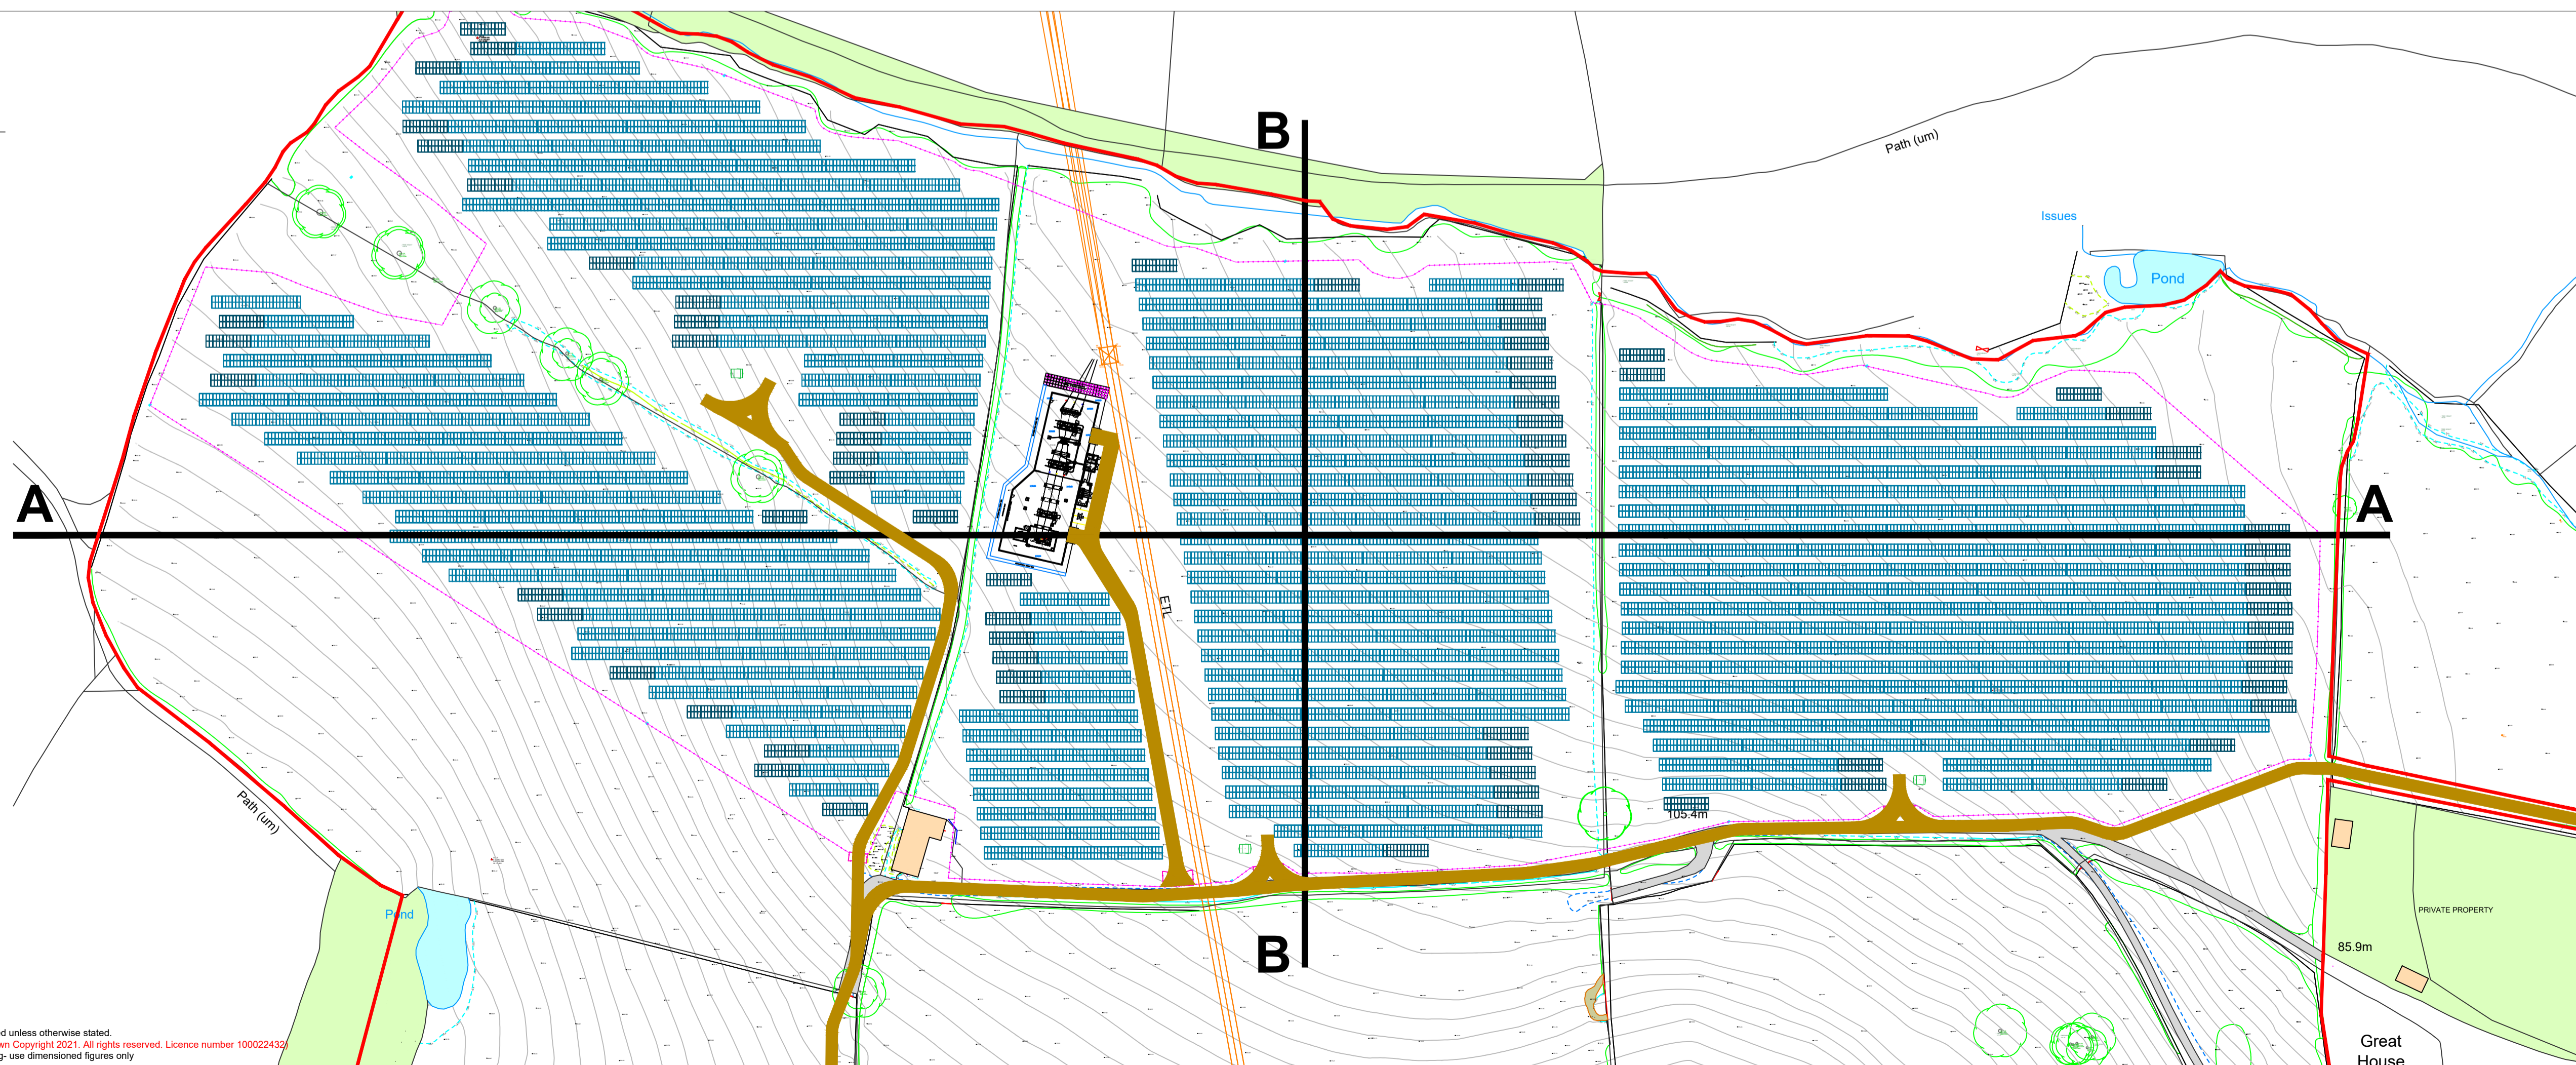

Drawn By: Jamie McGhee  
 Address: Wright Business Centre  
 1 Lonmay Road  
 Glasgow  
 G33 4EL

Ver.	Date	Comments
A	22/06/2021	











Warrington Office: T: 01925 661 716 E: info@neo-environmental.co.uk  
 Glasgow Office: T: 0141 773 6262 E: info@neo-environmental.co.uk  
 Naas Office: T: 00353 (0)45 844250 E: info@neo-environmental.ie  
 Ballymena Office: T: 0282 565 0413 E: info@neo-environmental.co.uk

Project: Penpergwm Solar Farm  
 Client: Renewable Connection  
 Drawing: Section AA & BB

Project No.: NEO00668  
 Drawing No.: NEO00668\_1011\_A DRAFT  
 Drawn: JM Checked: MM Approved: PN  
 Scale: AS SHOWN @ A1 Revision: A  
 Date: 22 June 2021


Key

Solar Farm

-  Development Boundary
-  Solar PV Array
-  Access Track
-  Construction Compound
-  Transformer
-  Substation
-  Security Fencing
-  Existing Vegetation

Section

-  Ground
-  Security Fencing
-  Panels

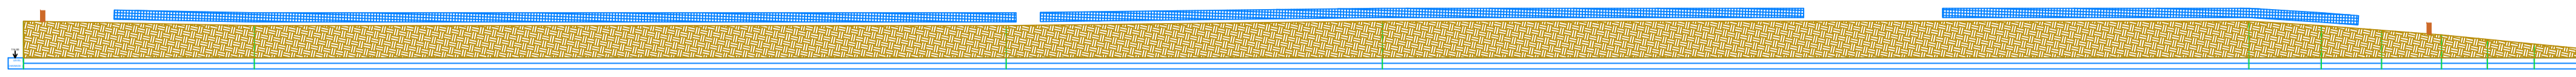


SECTION CC

Horiz. 1:100

Vert. 1:100

SCALE - 1:1,000

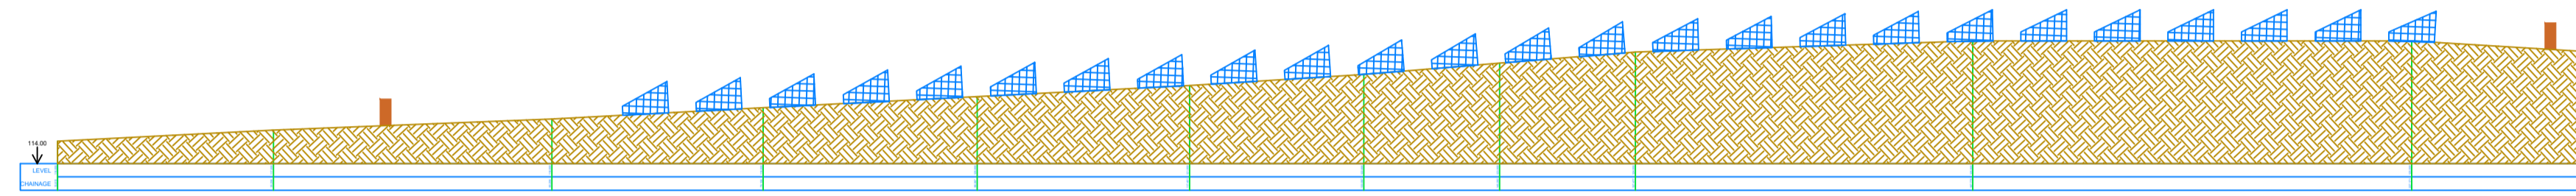


SECTION DD

Horiz. 1:100

Vert. 1:100

SCALE - 1:500

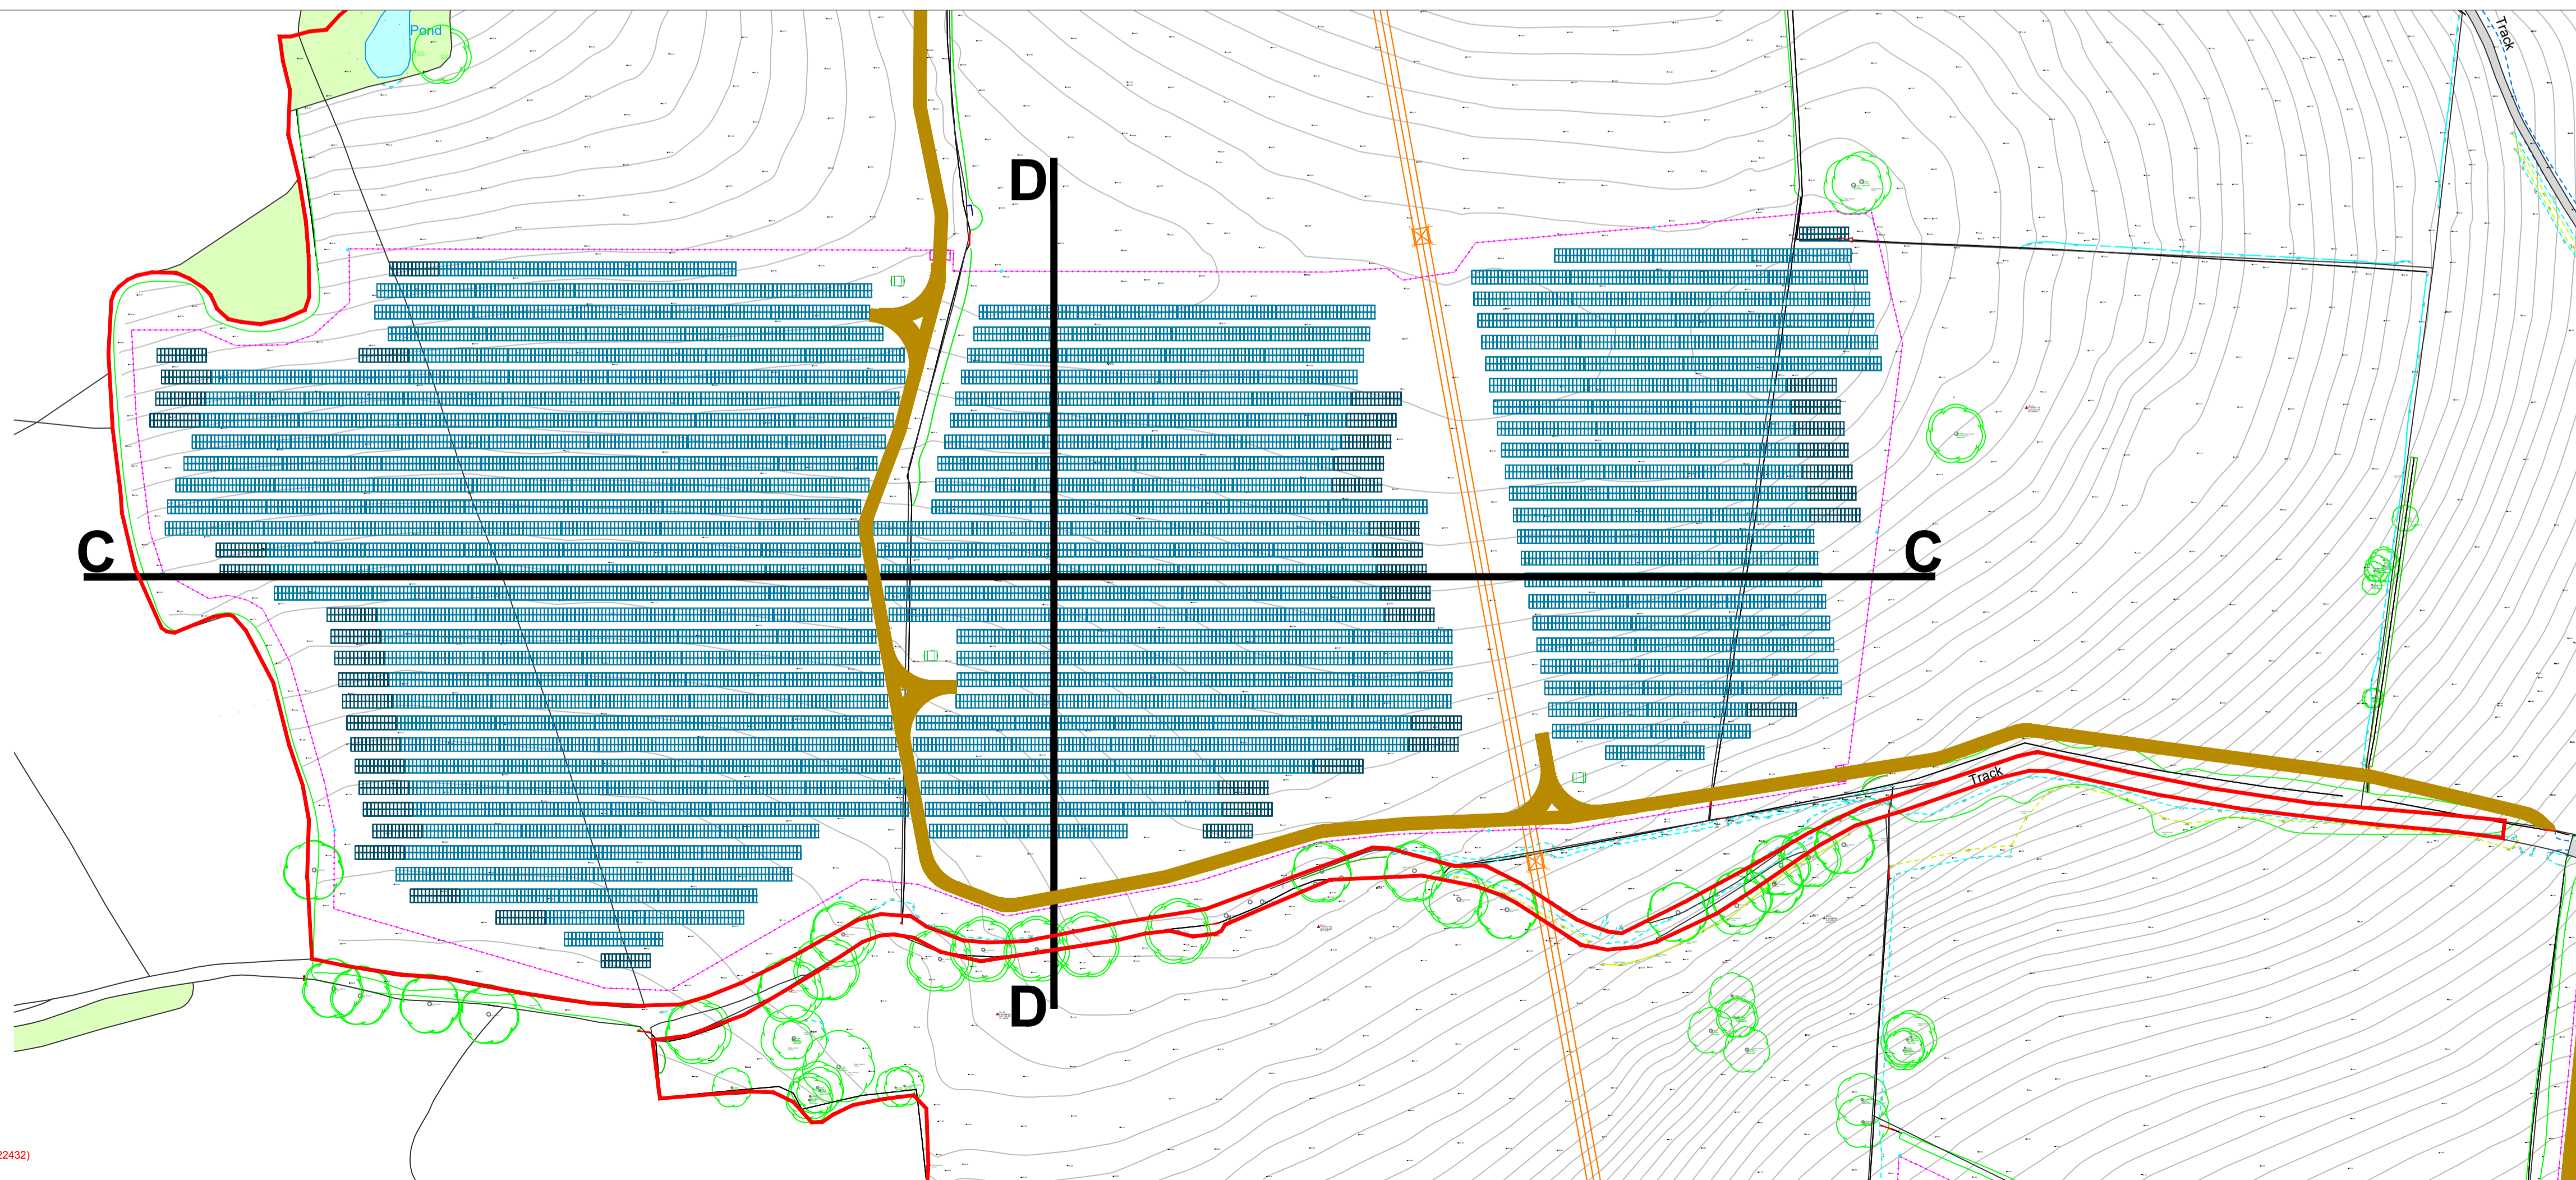

Drawn By: Jamie McGhee  
 Address: Wright Business Centre  
 1 Lonmay Road  
 Glasgow  
 G33 4EL


Ver.	Date	Comments

A 22/06/2021




Warrington Office: T:01925 661 716 E: info@neo-environmental.co.uk  
 Glasgow Office: T: 0141 773 6262 E: info@neo-environmental.co.uk  
 Naas Office: T:00353 (0)45 844250 E: info@neo-environmental.ie  
 Ballymena Office: T:0282 565 0413 E: info@neo-environmental.co.uk

<b>Project:</b>	Penpergwm Solar Farm
<b>Client:</b>	Renewable Connection
<b>Drawing:</b>	Section CC & DD
<b>Project No.:</b>	NEO00668
<b>Drawing No.:</b>	NEO00668_1021_A DRAFT
<b>Drawn:</b> JM	<b>Checked:</b> MM <b>Approved:</b> PN
<b>Scale:</b>	AS SHOWN @ A1 <b>Revision:</b>
<b>Date:</b>	22 June 2021 <b>A</b>

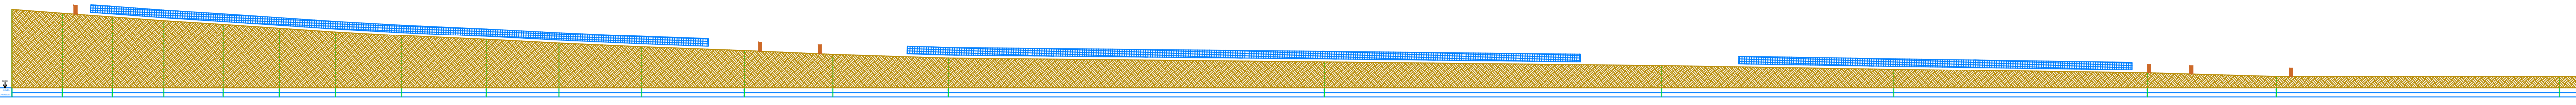


SECTION EE  
 Horiz. 1:100  
 Vert. 1:100

SCALE - 1:1,000

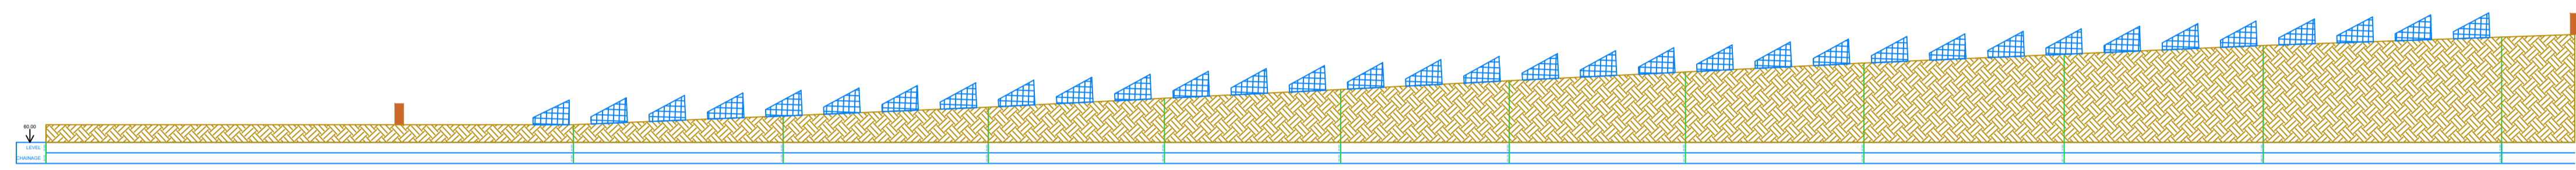

SECTION FF  
 Horiz. 1:100  
 Vert. 1:100

SCALE - 1:500

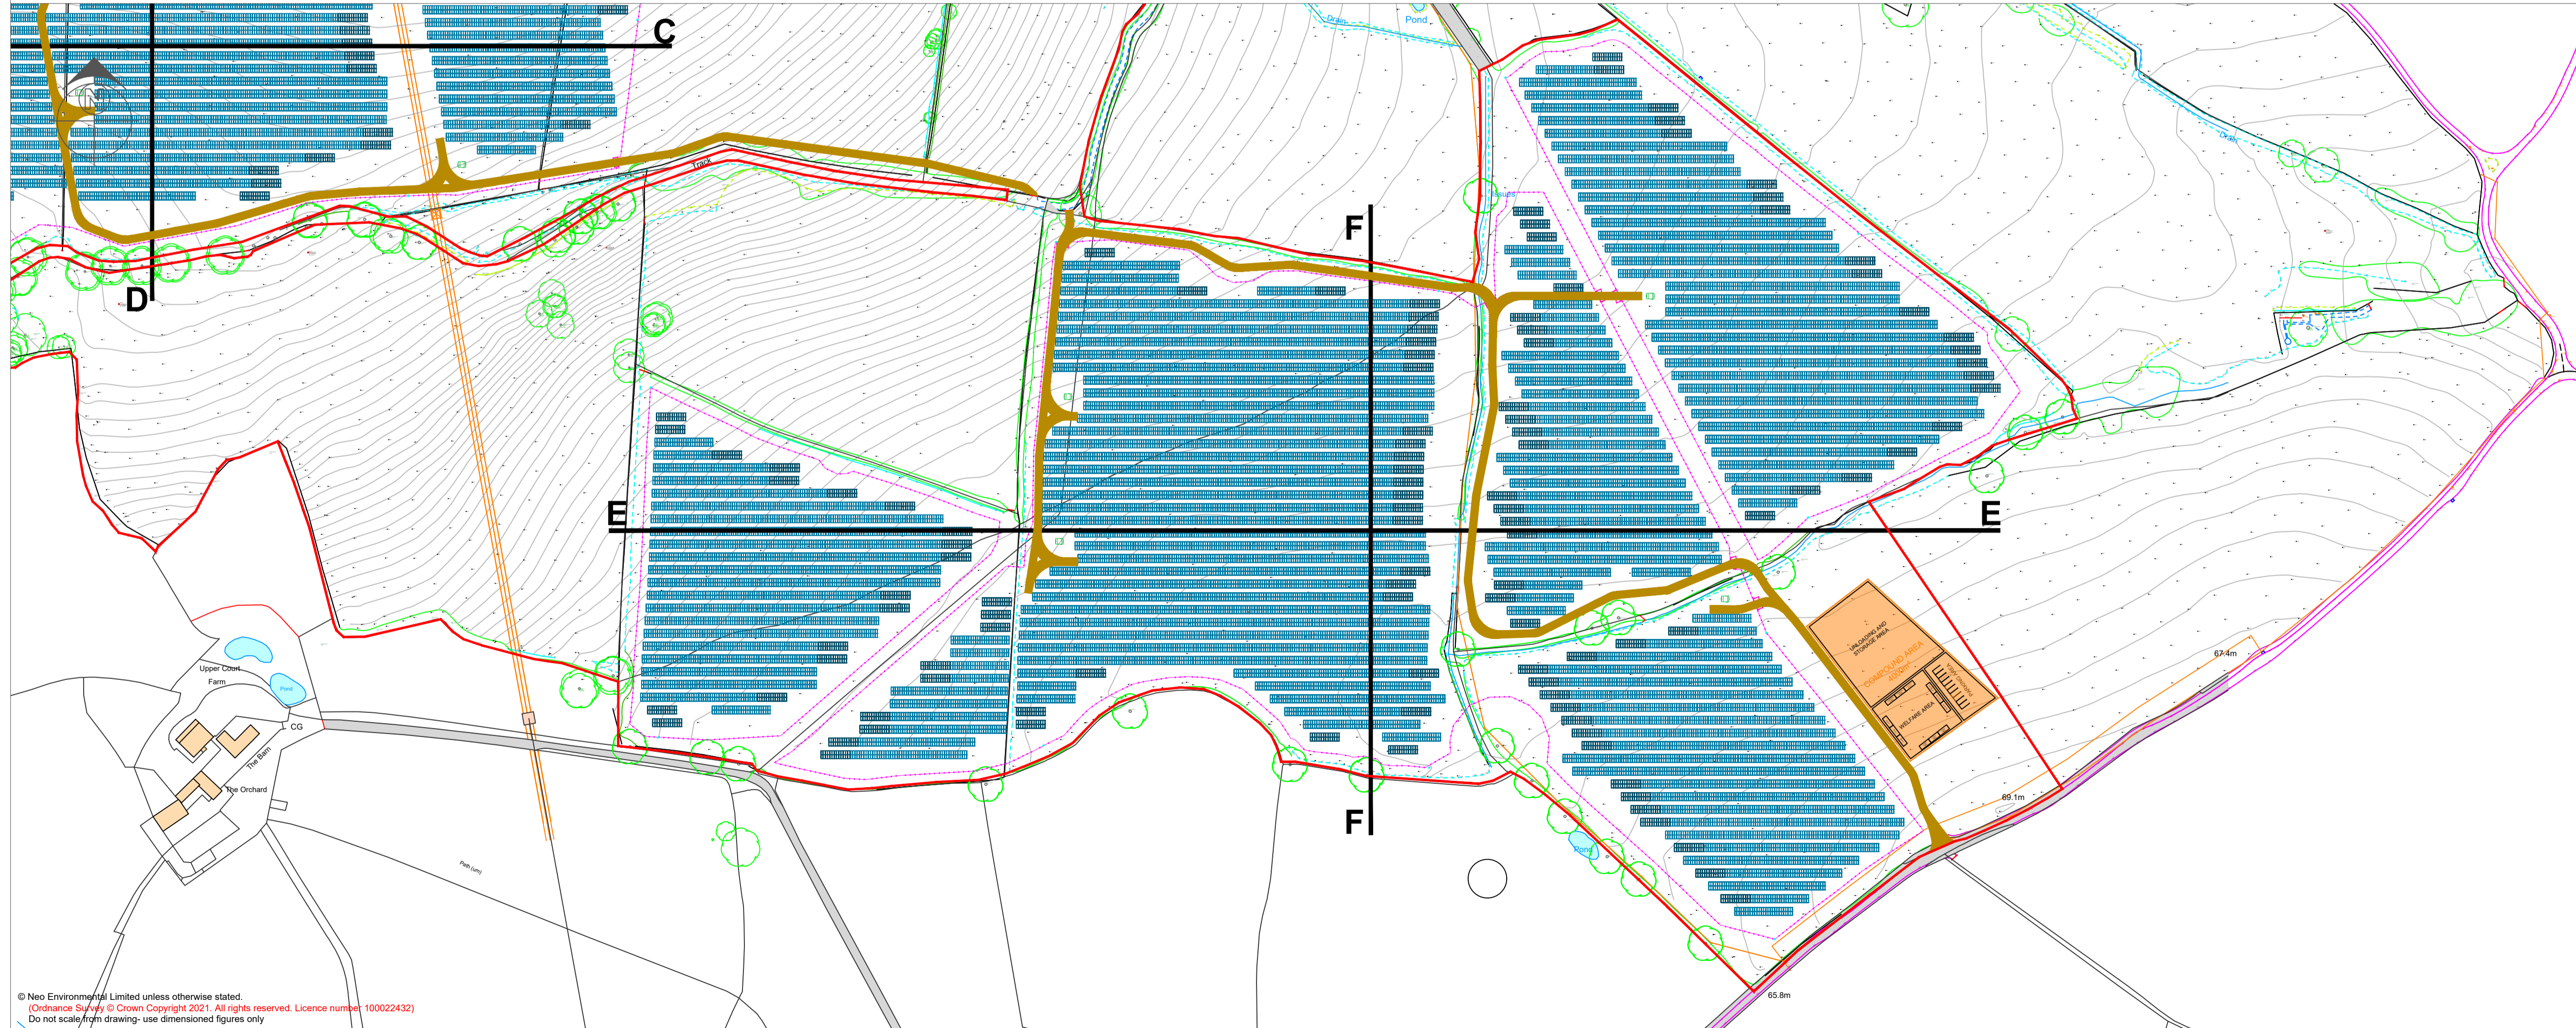

Key

- Solar Farm**
- Development Boundary
  - Solar PV Array
  - Access Track
  - Construction Compound
  - Transformer
  - Substation
  - Security Fencing
  - Existing Vegetation

- Section**
- Ground
  - Security Fencing
  - Panels

Drawn By: Jamie McGhee  
 Address: Wright Business Centre  
 1 Lonmay Road  
 Glasgow  
 G33 4EL

Ver.	Date	Comments
A	22/06/2021	



Project: Penpergwm Solar Farm  
 Client: Renewable Connection  
 Drawing: Section EE & FF  
 Project No.: NEO00668  
 Drawing No.: NEO00668\_103I\_A DRAFT  
 Drawn: JM Checked: MM Approved: PN  
 Scale: AS SHOWN @ A1 Revision:  
 Date: 22 June 2021 A

© Neo Environmental Limited unless otherwise stated.  
 Ordnance Survey © Crown Copyright 2021. All rights reserved. Licence number 100022432  
 Do not scale from drawing - use dimensioned figures only