
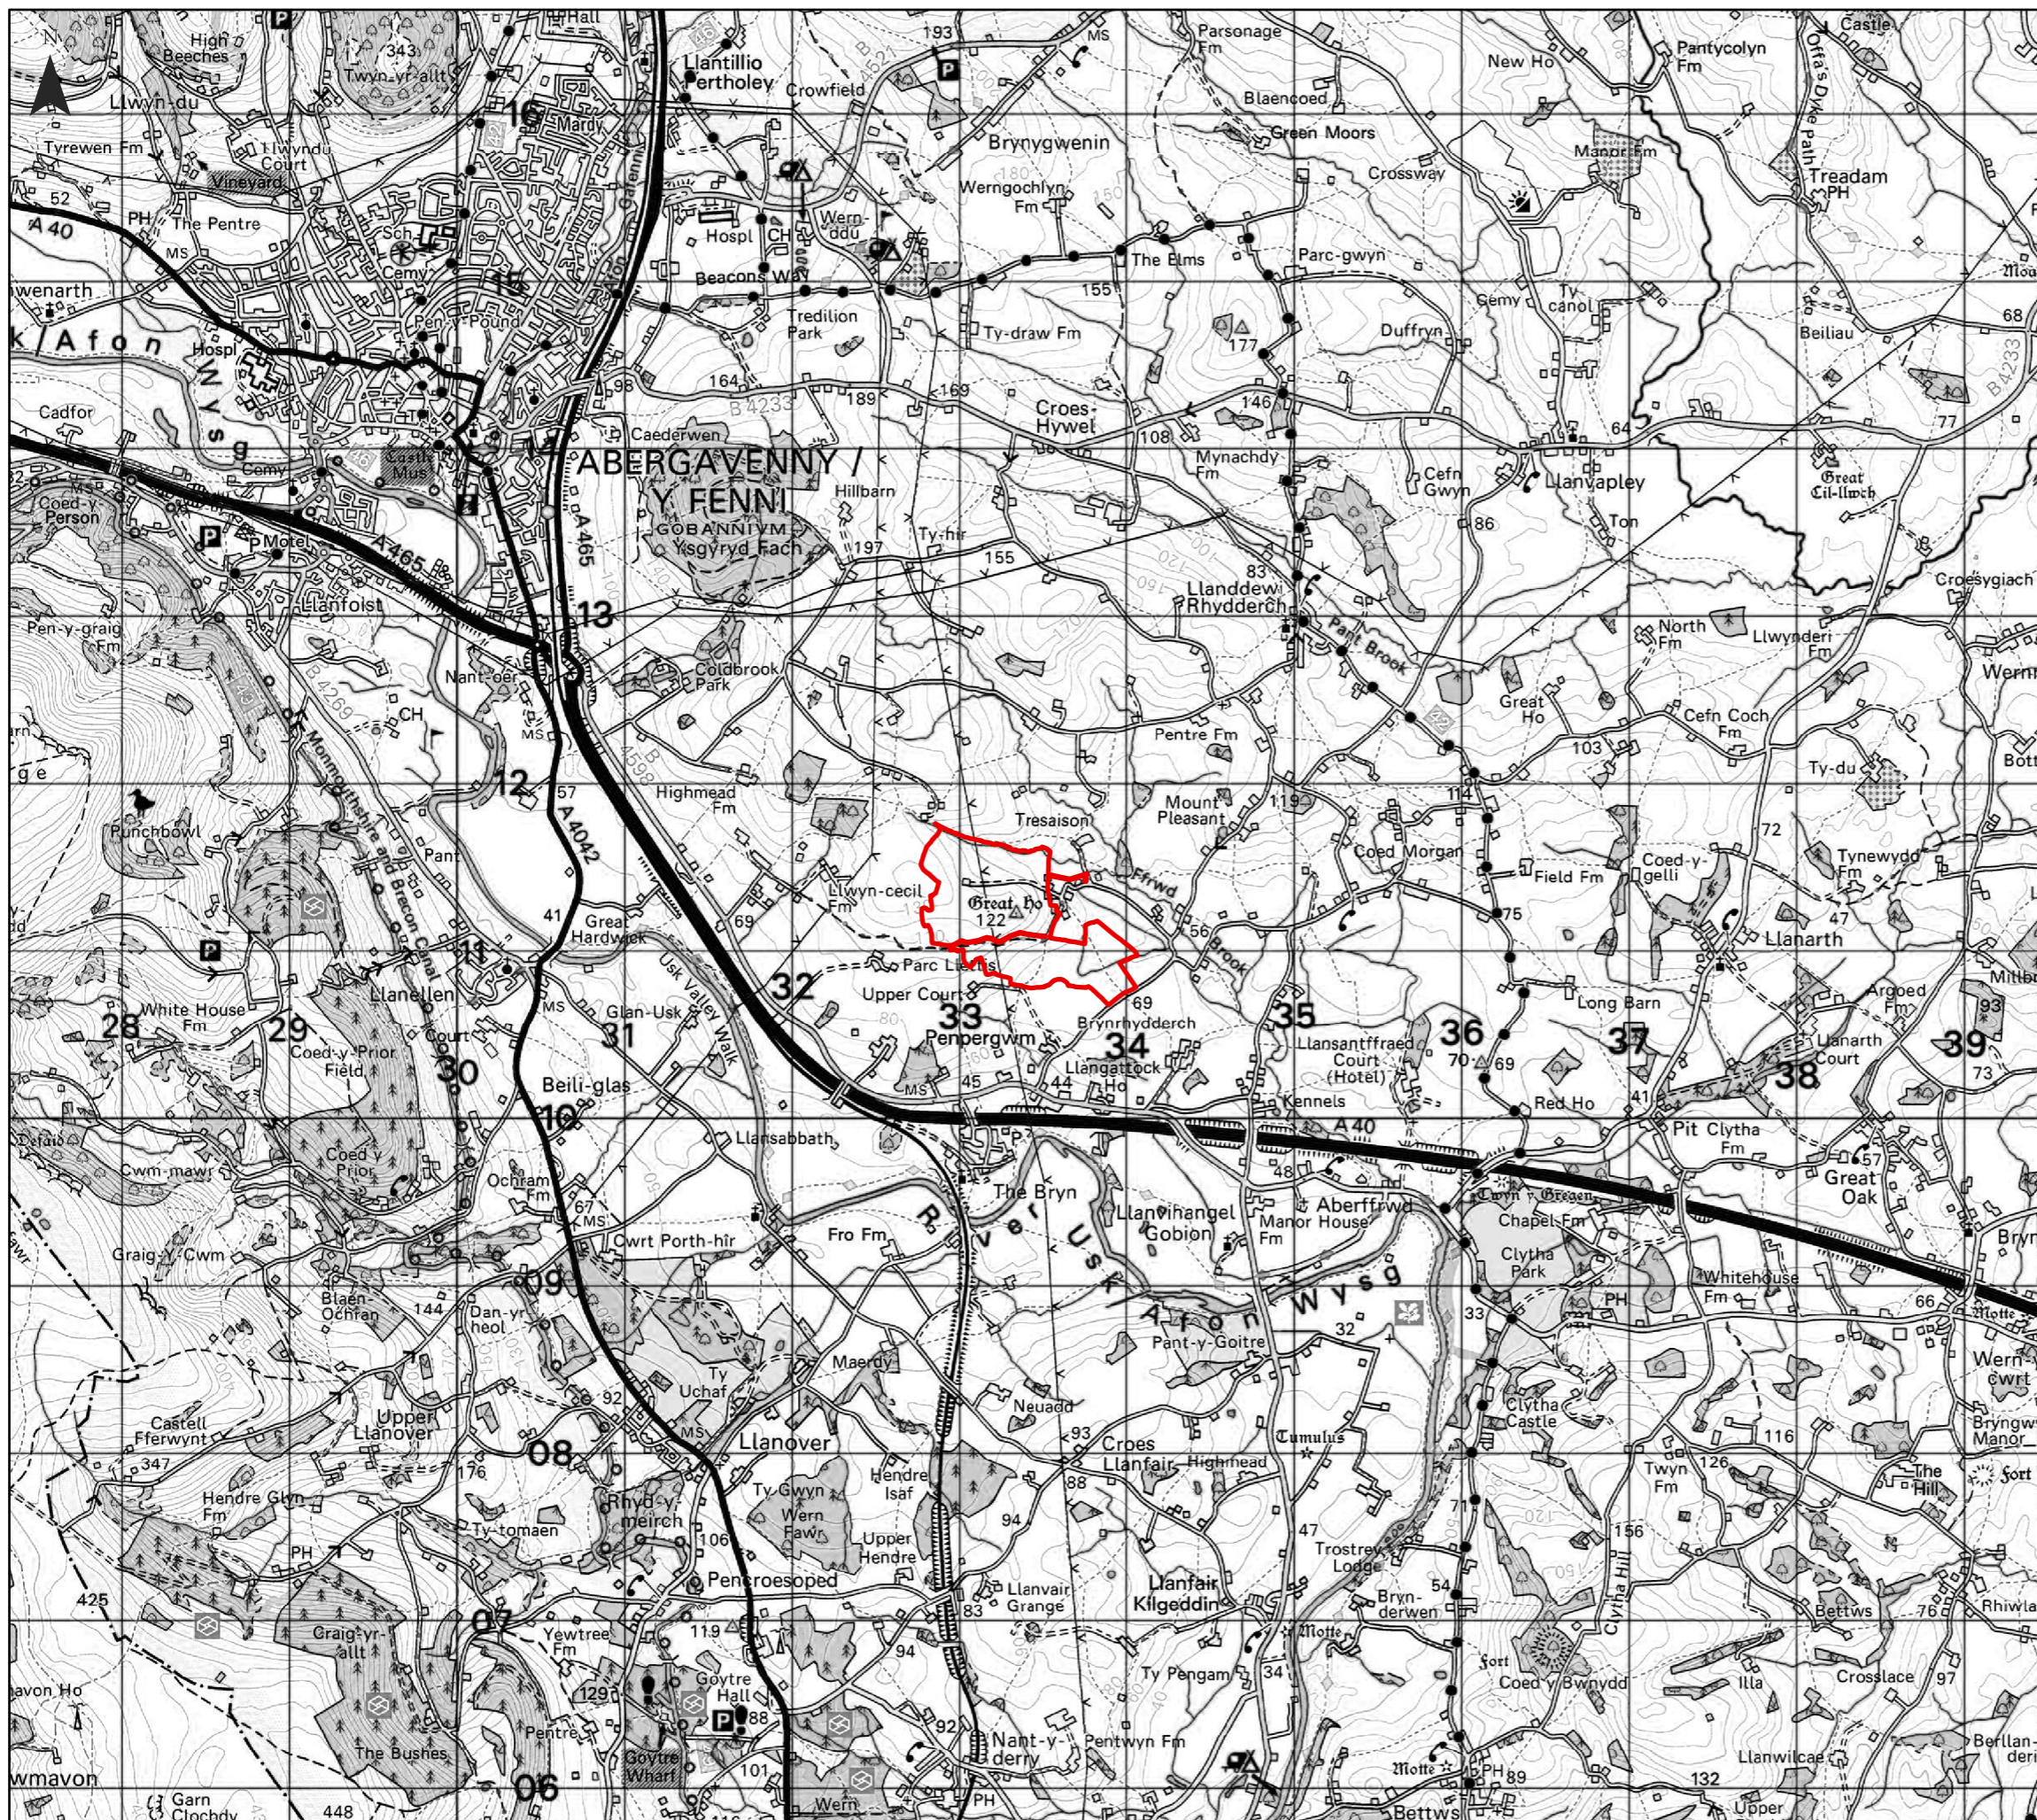



# Penpergwm Solar Farm Site Location Plan DRAFT

Key

 Development Boundary



Neo Office Address:  
Cinnamon House, Crab Lane, Warrington, WA2 0XP

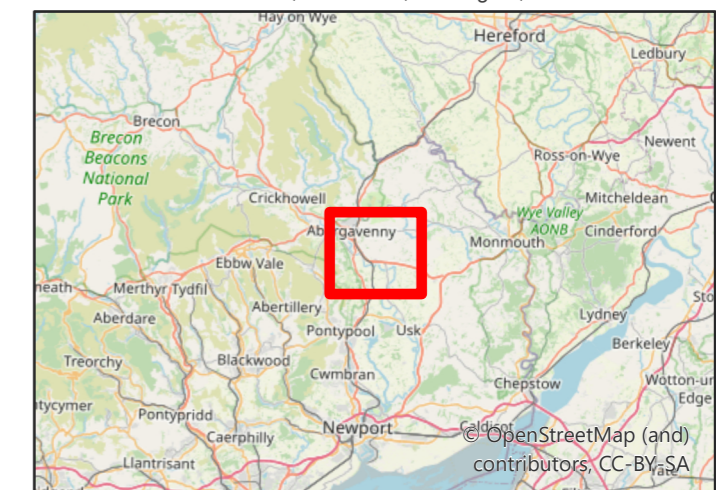

Date: 22/06/2021  
 Drawn By: Jamie McGhee  
 Scale (A3): 1:40,000  
 Drawing No: NEO00667/0101/B

