



PV MODULE DIMENSIONS
APPROX 2.256m x 1.133m

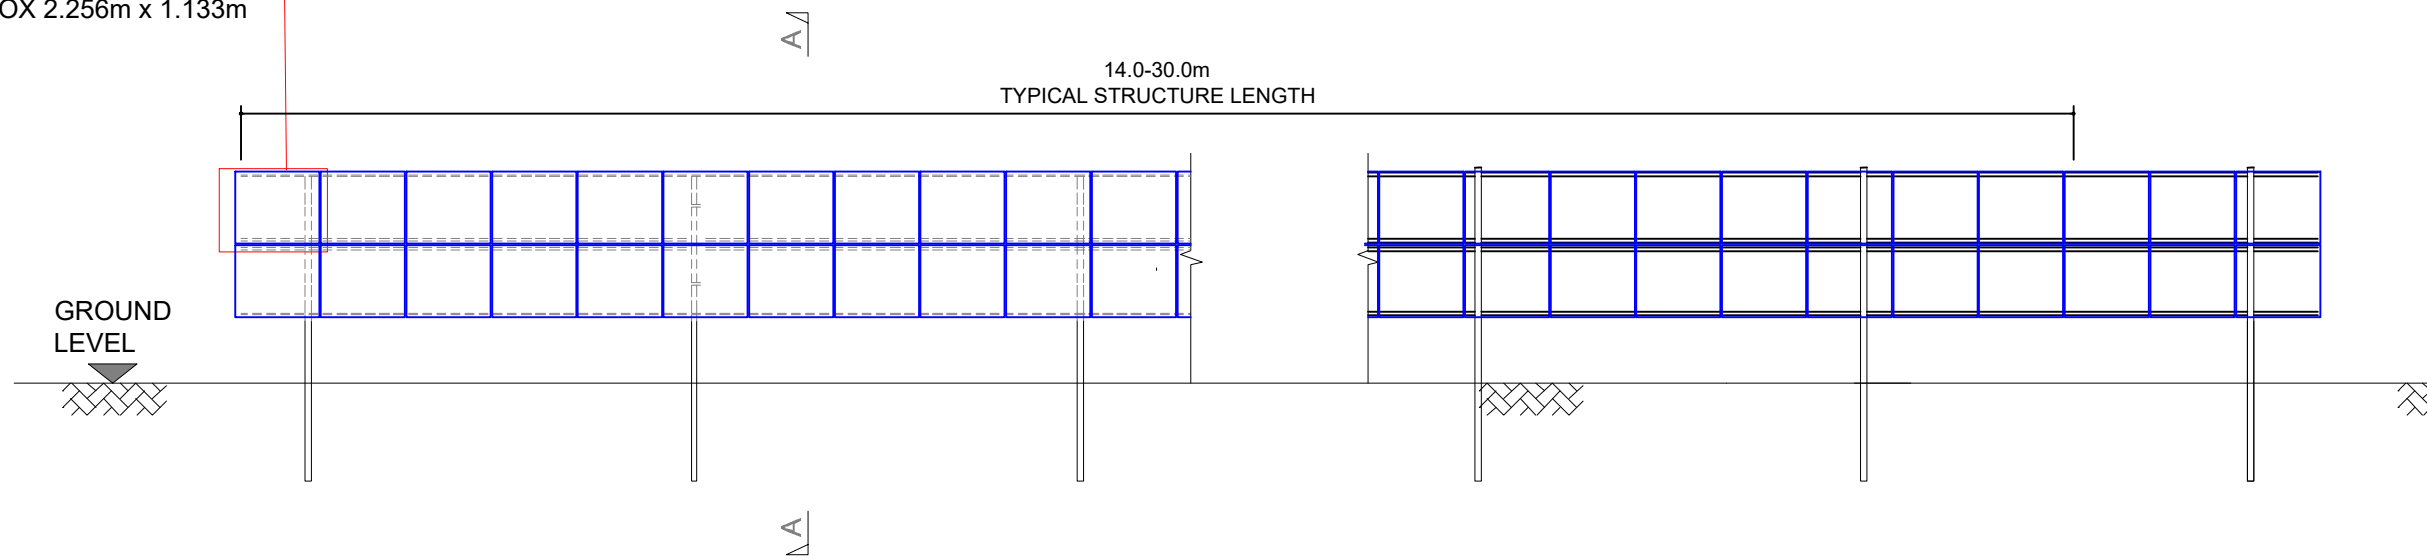

ELEVATION

PV MODULES SUPPORTED ON
GALVANIZED STEEL OR ALUMINIUM
SUPPORT STRUCTURE

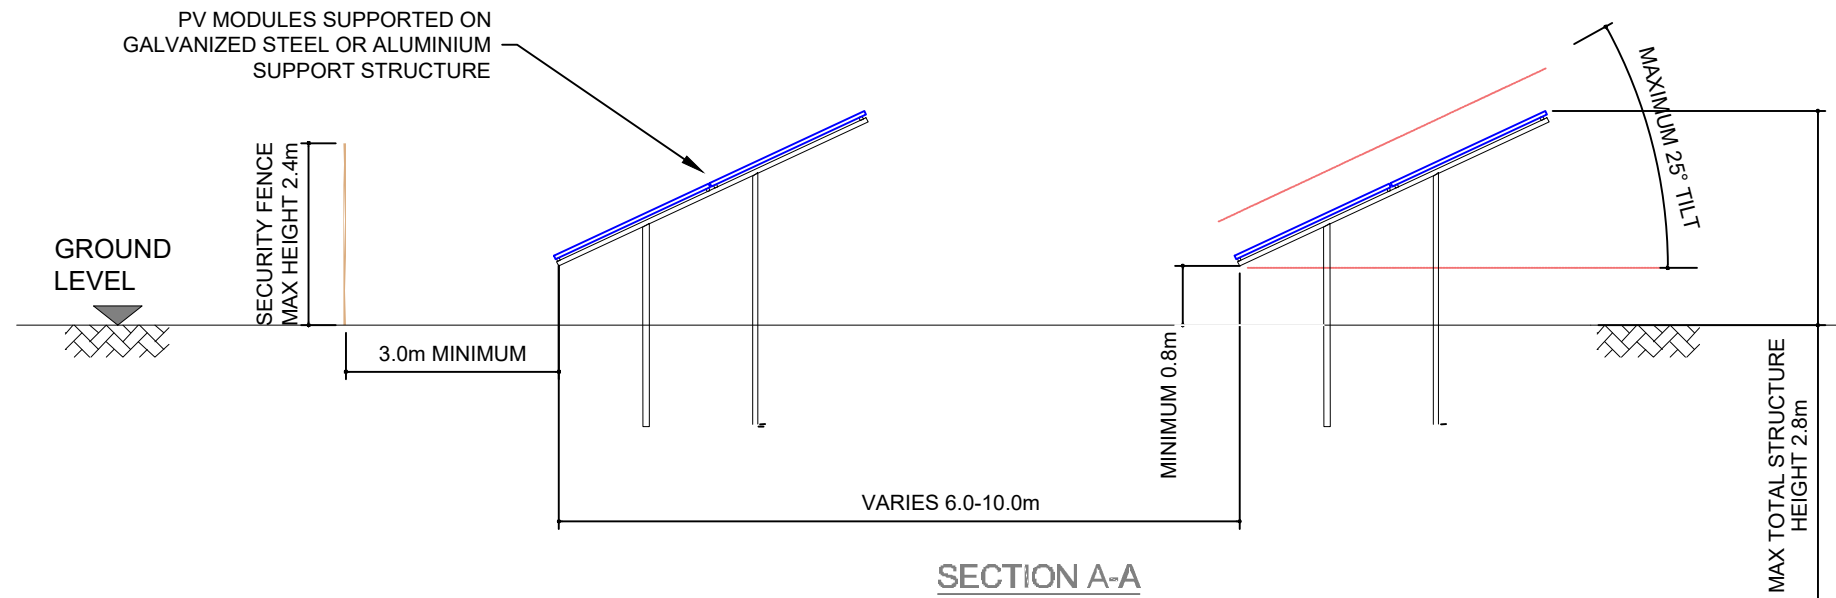

SECTION A-A

Ver.	Date	Comments

A 21/04/2021



Warrington Office: T:01925 661716 E: info@neo-environmental.co.uk

Glasgow Office: T: 0141 773 6262 E: info@neo-environmental.co.uk

Naas Office: T:00353 (0)45 844250 E: info@neo-environmental.ie

Ballymena Office: T:0282 565 0413 E: info@neo-environmental.co.uk

Project: Penpergwm Solar Farm
Client: Renewable Connections

Drawing: PV Module & Rack Detail

Project No.: NEO00668

Drawing No.: NEO00668_0521_A DRAFT

Drawn: JM **Checked:** MM **Approved:** PN

Scale: 1:100 @ A3 **Revision:** A

Date: 21 April 2021